

# **Las Cruces High School Renovations / El Paseo Corridor Project**

# LAS CRUCES HIGH SCHOOL

## ADDITIONS AND RENOVATIONS

FOR THE LAS CRUCES PUBLIC SCHOOLS





BUILDING NAME	AREA
A WING - 1954	9,558 GSF
MAIN BUILDING (B-C-E WINGS) - 1955 C & E WING ADDITION - 1959 D WING ADDITION - 1996	115,972 GSF
CAFETERIA - MUSIC WING - 1956 MUSIC-COMMONS ADDITION - 1997	40,358 GSF
ART & DRAMA WING - 1956 REMODELED - 1996	11,186 GSF
MAIN GYMNASIUM - 1957 REMODELED - 1996	41,904 GSF
FIELD HOUSE - 1965	6,144 GSF
AUXILIARY GYMNASIUM - 1985	8,739 GSF
VOCATIONAL BUILDING - 1992	40,436 GSF
H WING - 2002	18,965 GSF
GRADS BUILDING - 2004	4,532 GSF
MISC. STORAGE BLDGS.	2,538 GSF
PORTABLES	13,027 GSF
	313,359 GSF

**LEGEND**

- 1 STUDENT PARKING - 433 SPACES
- 2 STUDENT DROP-OFF
- 3 STAFF-VISITOR PARKING - 127 SPACES
- 4 STAFF PARKING - 68 SPACES
- 5 STAFF PARKING - 13 SPACES
- 6 BUS LOADING AREA
- 7 DRAINAGE POND
- 8 VOCATIONAL YARD
- 9 FOOTBALL FIELD AND TRACK
- 10 BASEBALL FIELD
- 11 SOFTBALL FIELD
- 12 BASKETBALL COURTS
- 13 TENNIS COURTS

EXISTING SITE PLAN  
SCALE: 1" = 200' - 0"





SPACE UTILIZATION	AREA
NEW CLASSROOM WING (EAST)	43,680 GSF
MEDIA CENTER	12,000 GSF
ADMINISTRATION + STU. HEALTH	17,000 GSF
LOBBY/CIRCULATION CORRIDORS	8,984 GSF
NEW CLASSROOM WING (WEST)	69,000 GSF
NEW DINING FACILITY	17,385 GSF
(RENOV/NEW) ELECT. LAB SHOPS	4,880 GSF
(RENOV) MODERN LANGUAGE	9,200 GSF
(RENOV) EXCEL/ROTC / ALTER. ED	9,400 GSF
(RENOV) VISUAL ARTS	15,235 GSF
(RENOV) SPECIAL NEEDS PROGRAMS	7,300 GSF
NEW PAL AND LECTURE HALL	10,158 GSF
NEW BUILDING TRADES ANNEX	4,200 GSF
NEW AUXILIARY GYM	22,000 GSF
(RENOV) AGRICULTURAL PROGRAM	17,223 GSF
NEW GREENHOUSE	4,000 GSF
(RENOV) MAIN GYMNASIUM	36,548 GSF
(RENOV) FIELD HOUSE (OLD AUX GYM)	8,739 GSF
(RENOV) VOCATIONAL	20,094 GSF
(EXIST.) MUSIC	20,610 GSF
(EXIST.) SCIENCE	24,860 GSF
(EXIST.) COMMONS	8,983 GSF
(EXIST.) GRADs PROGRAM	4,180 GSF
	395,659 GSF

NEW CONSTRUCTION
  REMODELED EXISTING BUILDINGS

**PROPOSED SITE PLAN - ALL PHASES**  
 SCALE: 1" = 100' - 0"

- |                            |                             |                            |
|----------------------------|-----------------------------|----------------------------|
| 1   NEW CLASSROOMS         | 9   RENOVATED CLASSROOMS    | 17   NEW PLAY FIELDS       |
| 2   NEW GATEWAY CONNECTOR  | 10   RENOVATED VISUAL ARTS  | 18   STUDENT/EVENT PARKING |
| 3   NEW ADMIN/MEDIA CENTER | 11   NEW DINING/KITCHEN     | 19   STAFF PARKING         |
| 4   NEW PERFORMING ARTS    | 12   RENOVATED VO-AG        | 20   BUS DROP-OFF          |
| 5   RENOVATED MUSIC/ARTS   | 13   NEW GREENHOUSE         | 21   RECIEVING/SERVICE     |
| 6   MAIN GYM               | 14   GRADS PROGRAM          | 22   VISITOR PARKING       |
| 7   NEW AUXILIARY GYM      | 15   RENOVATED FIELD HOUSES | 23   STUDENT PARKING       |
| 8   SCIENCE WING           | 16   EXISTING PLAY FIELDS   |                            |




# PHASE 1 CONSTRUCTION



# PHASE 2 CONSTRUCTION



# PHASE 3 CONSTRUCTION

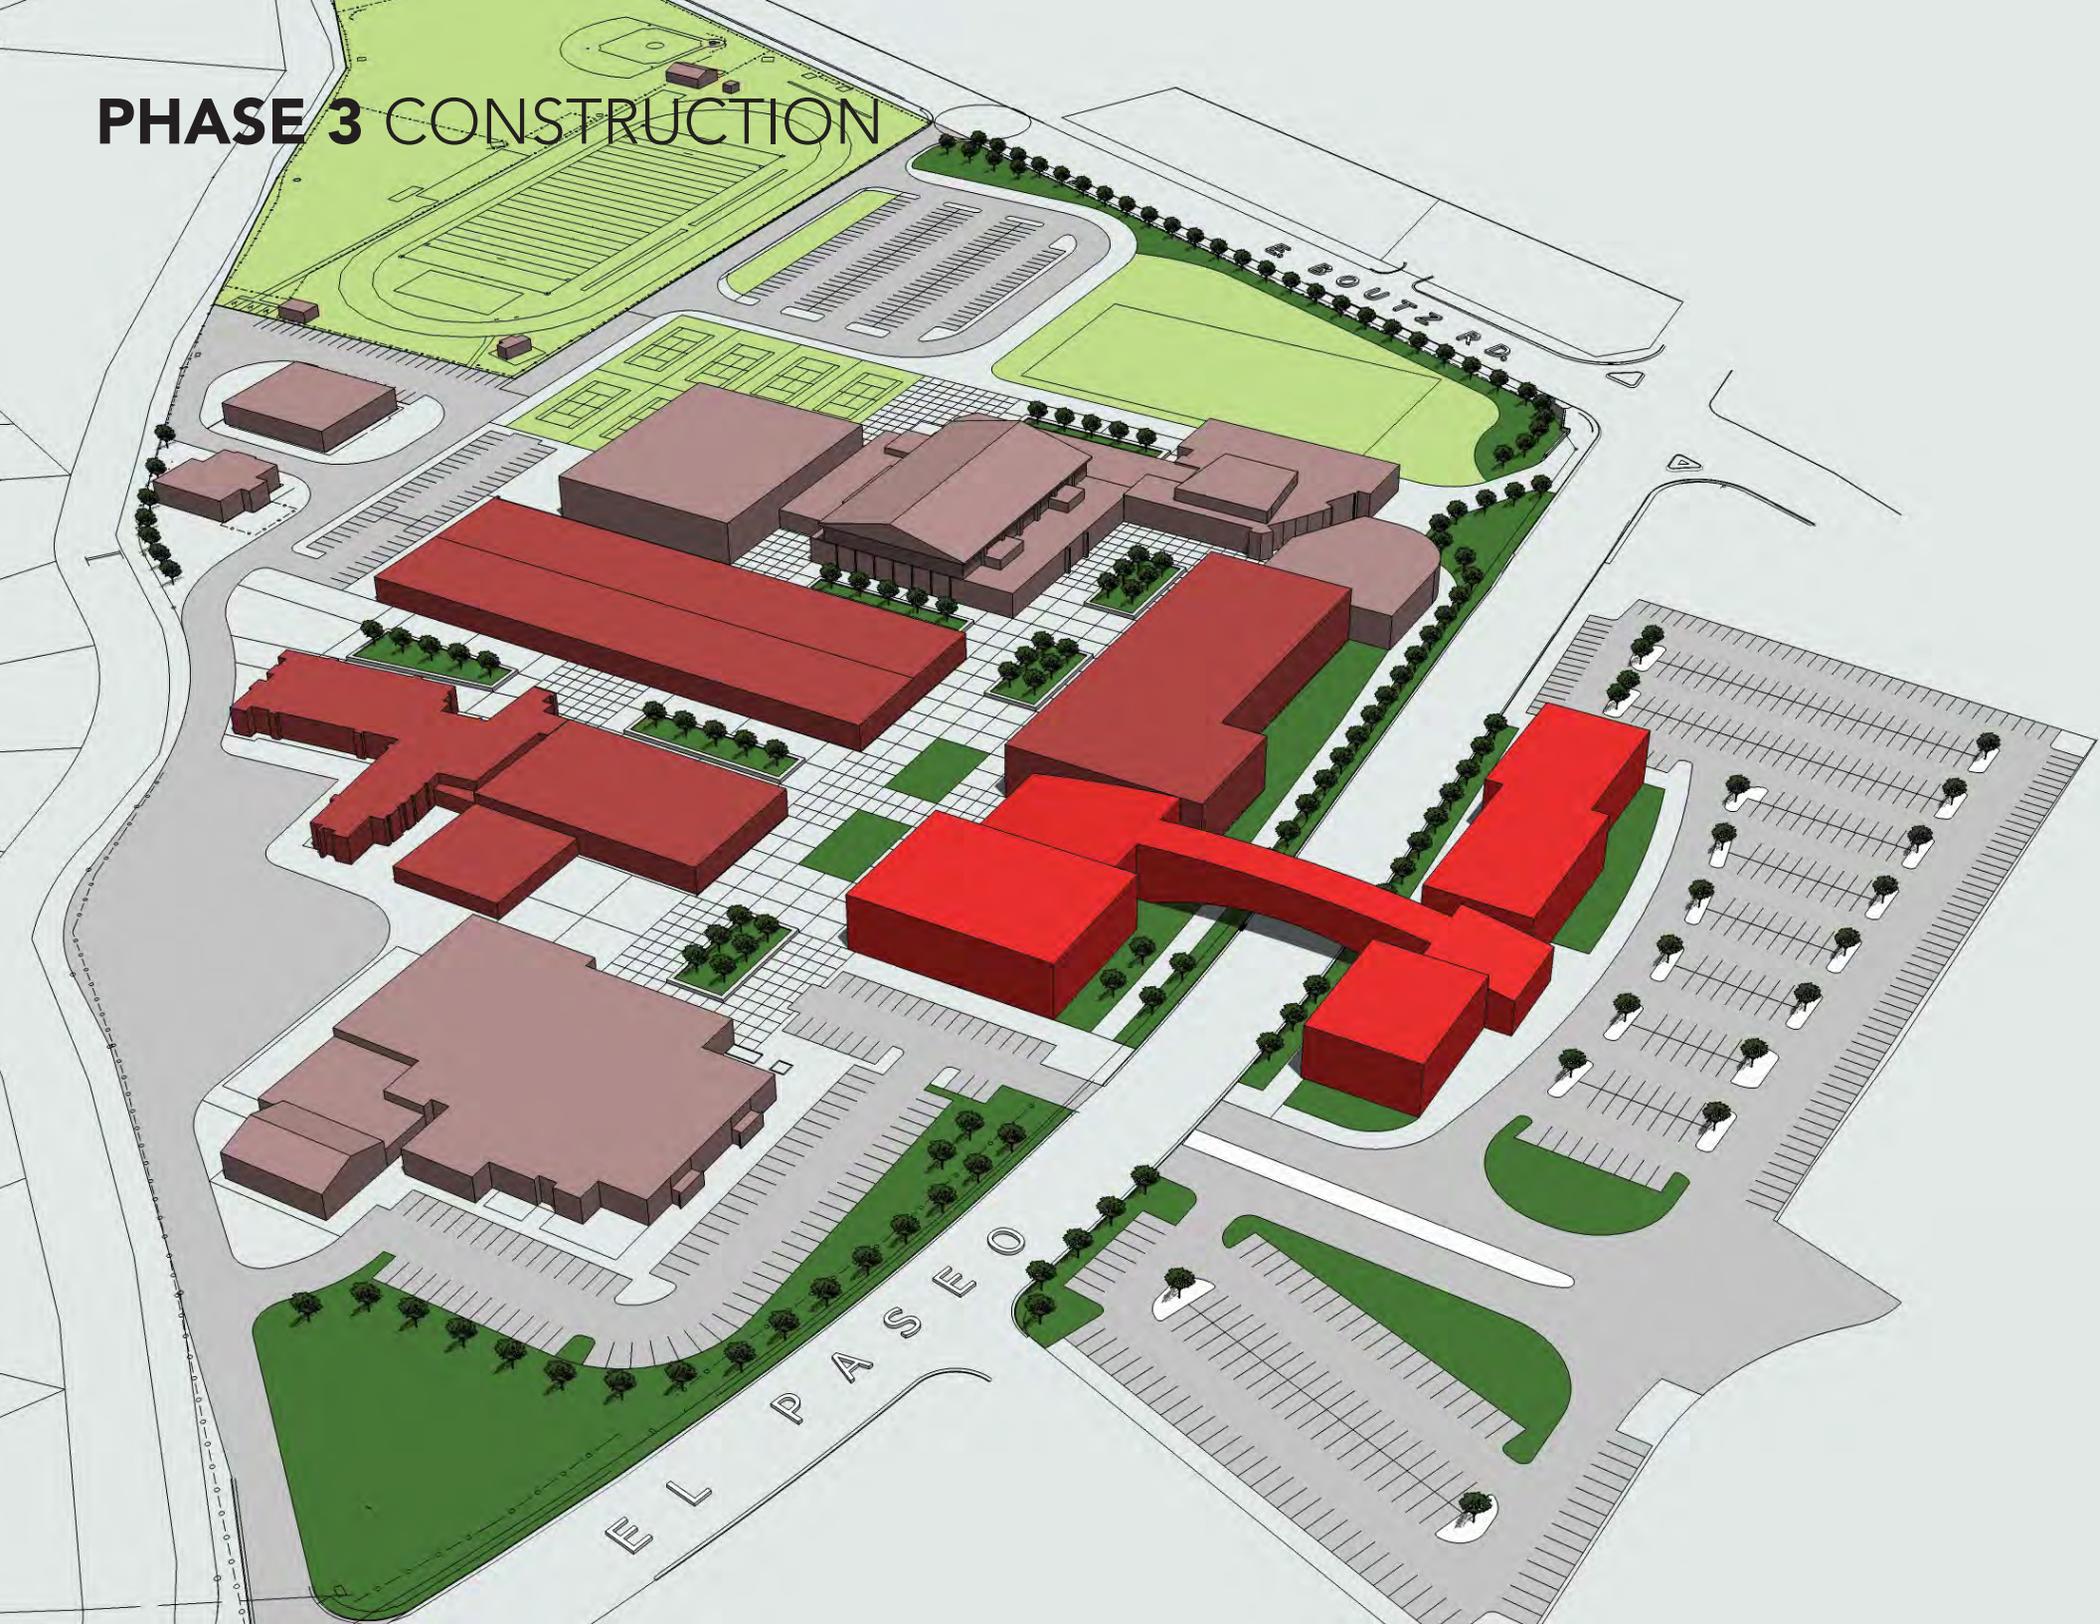



**VIEW**

**CAMPUS GATEWAY**





**VIEW** COMMUNITY COURTYARD



D  
VIEW

EL PASEO APPROACH